





ELEVATION 1  
SCALE 1:50

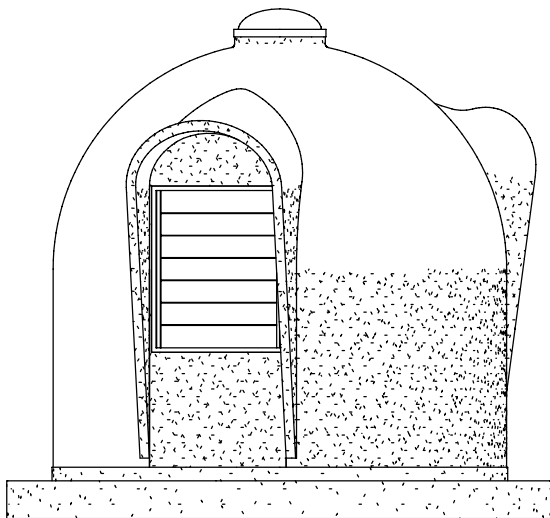


ELEVATION 2  
SCALE 1:50

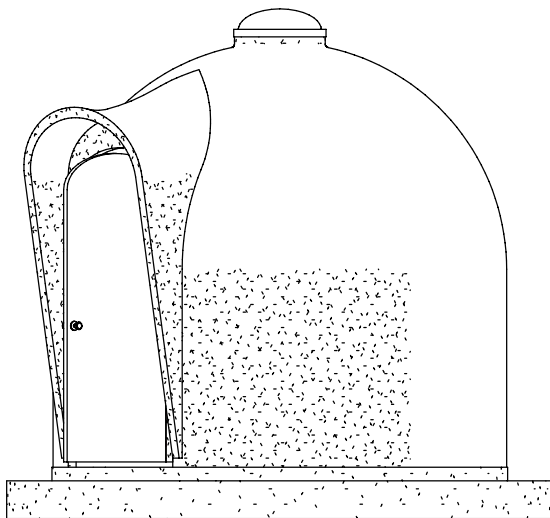


ELEVATION 3  
SCALE 1:50

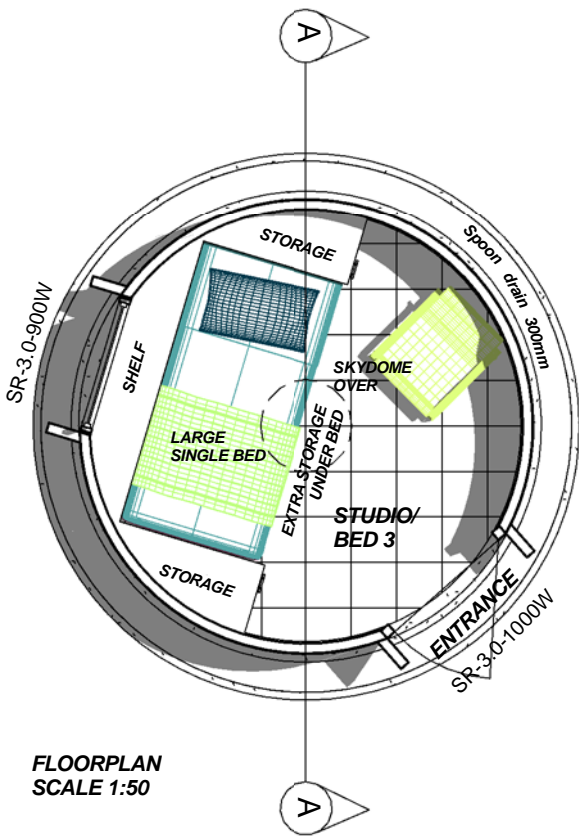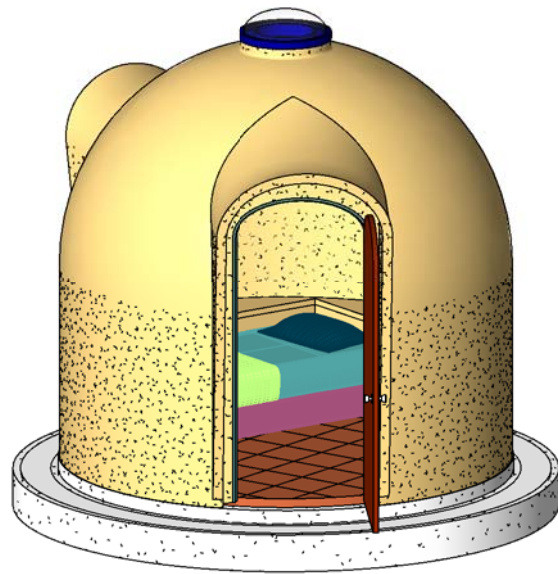

FLOORPLAN  
SCALE 1:50

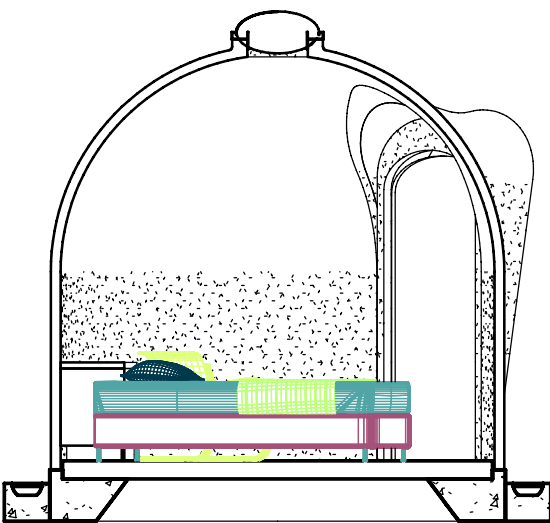


SECTION A-A  
SCALE 1:50

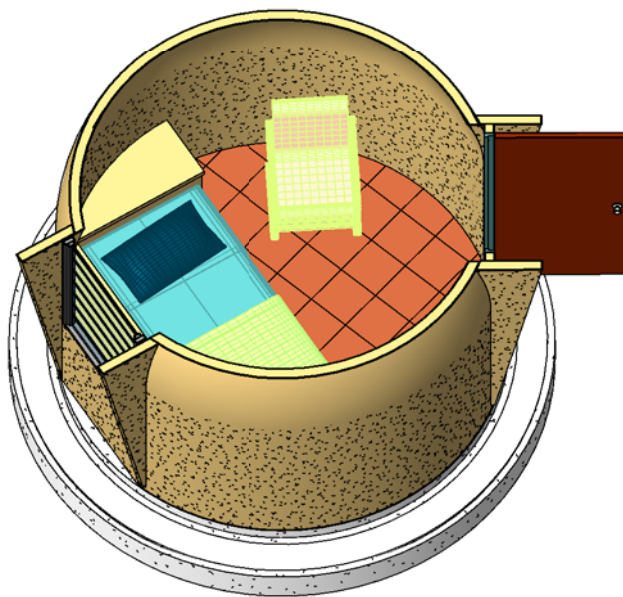

REV	DATE	BY	DESCRIPTION	GRID REF	CHECKED	APPROVED

DomeShells Technology Pty Ltd

ABN: 76 108 351 355  
1 Wilfred Street, Billinudgel, NSW, 2483, Australia.  
PO Box 820, Billinudgel, NSW, 2483, Australia  
Tel: 02 6680 5500 Fax: 02 6680 5511  
Email: info@domeshells.com.au Website: www.domeshells.com.au  
Copyright: All drawings remain the property of DomeShells Technoloy Pty Ltd, and are not to be reproduced, transmitted or used without the written permission of DomeShells Technology Pty Ltd, and are subject to recall at any time.

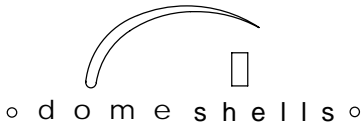

References				Studio-Bed 1		Sheet 1 of 1	
Project Name				DRG. No.		SR-3m-Opt6	
Approve				REV.			
Checked							
Drawn							
Scale:							